


凡例	
水道管	
排水管	
V/S測線(縦断)	
V/S測線(横断)	
会所樹	
浸透樹	
止水栓	
汚水樹	
1号マンホール	
小口マンホール	

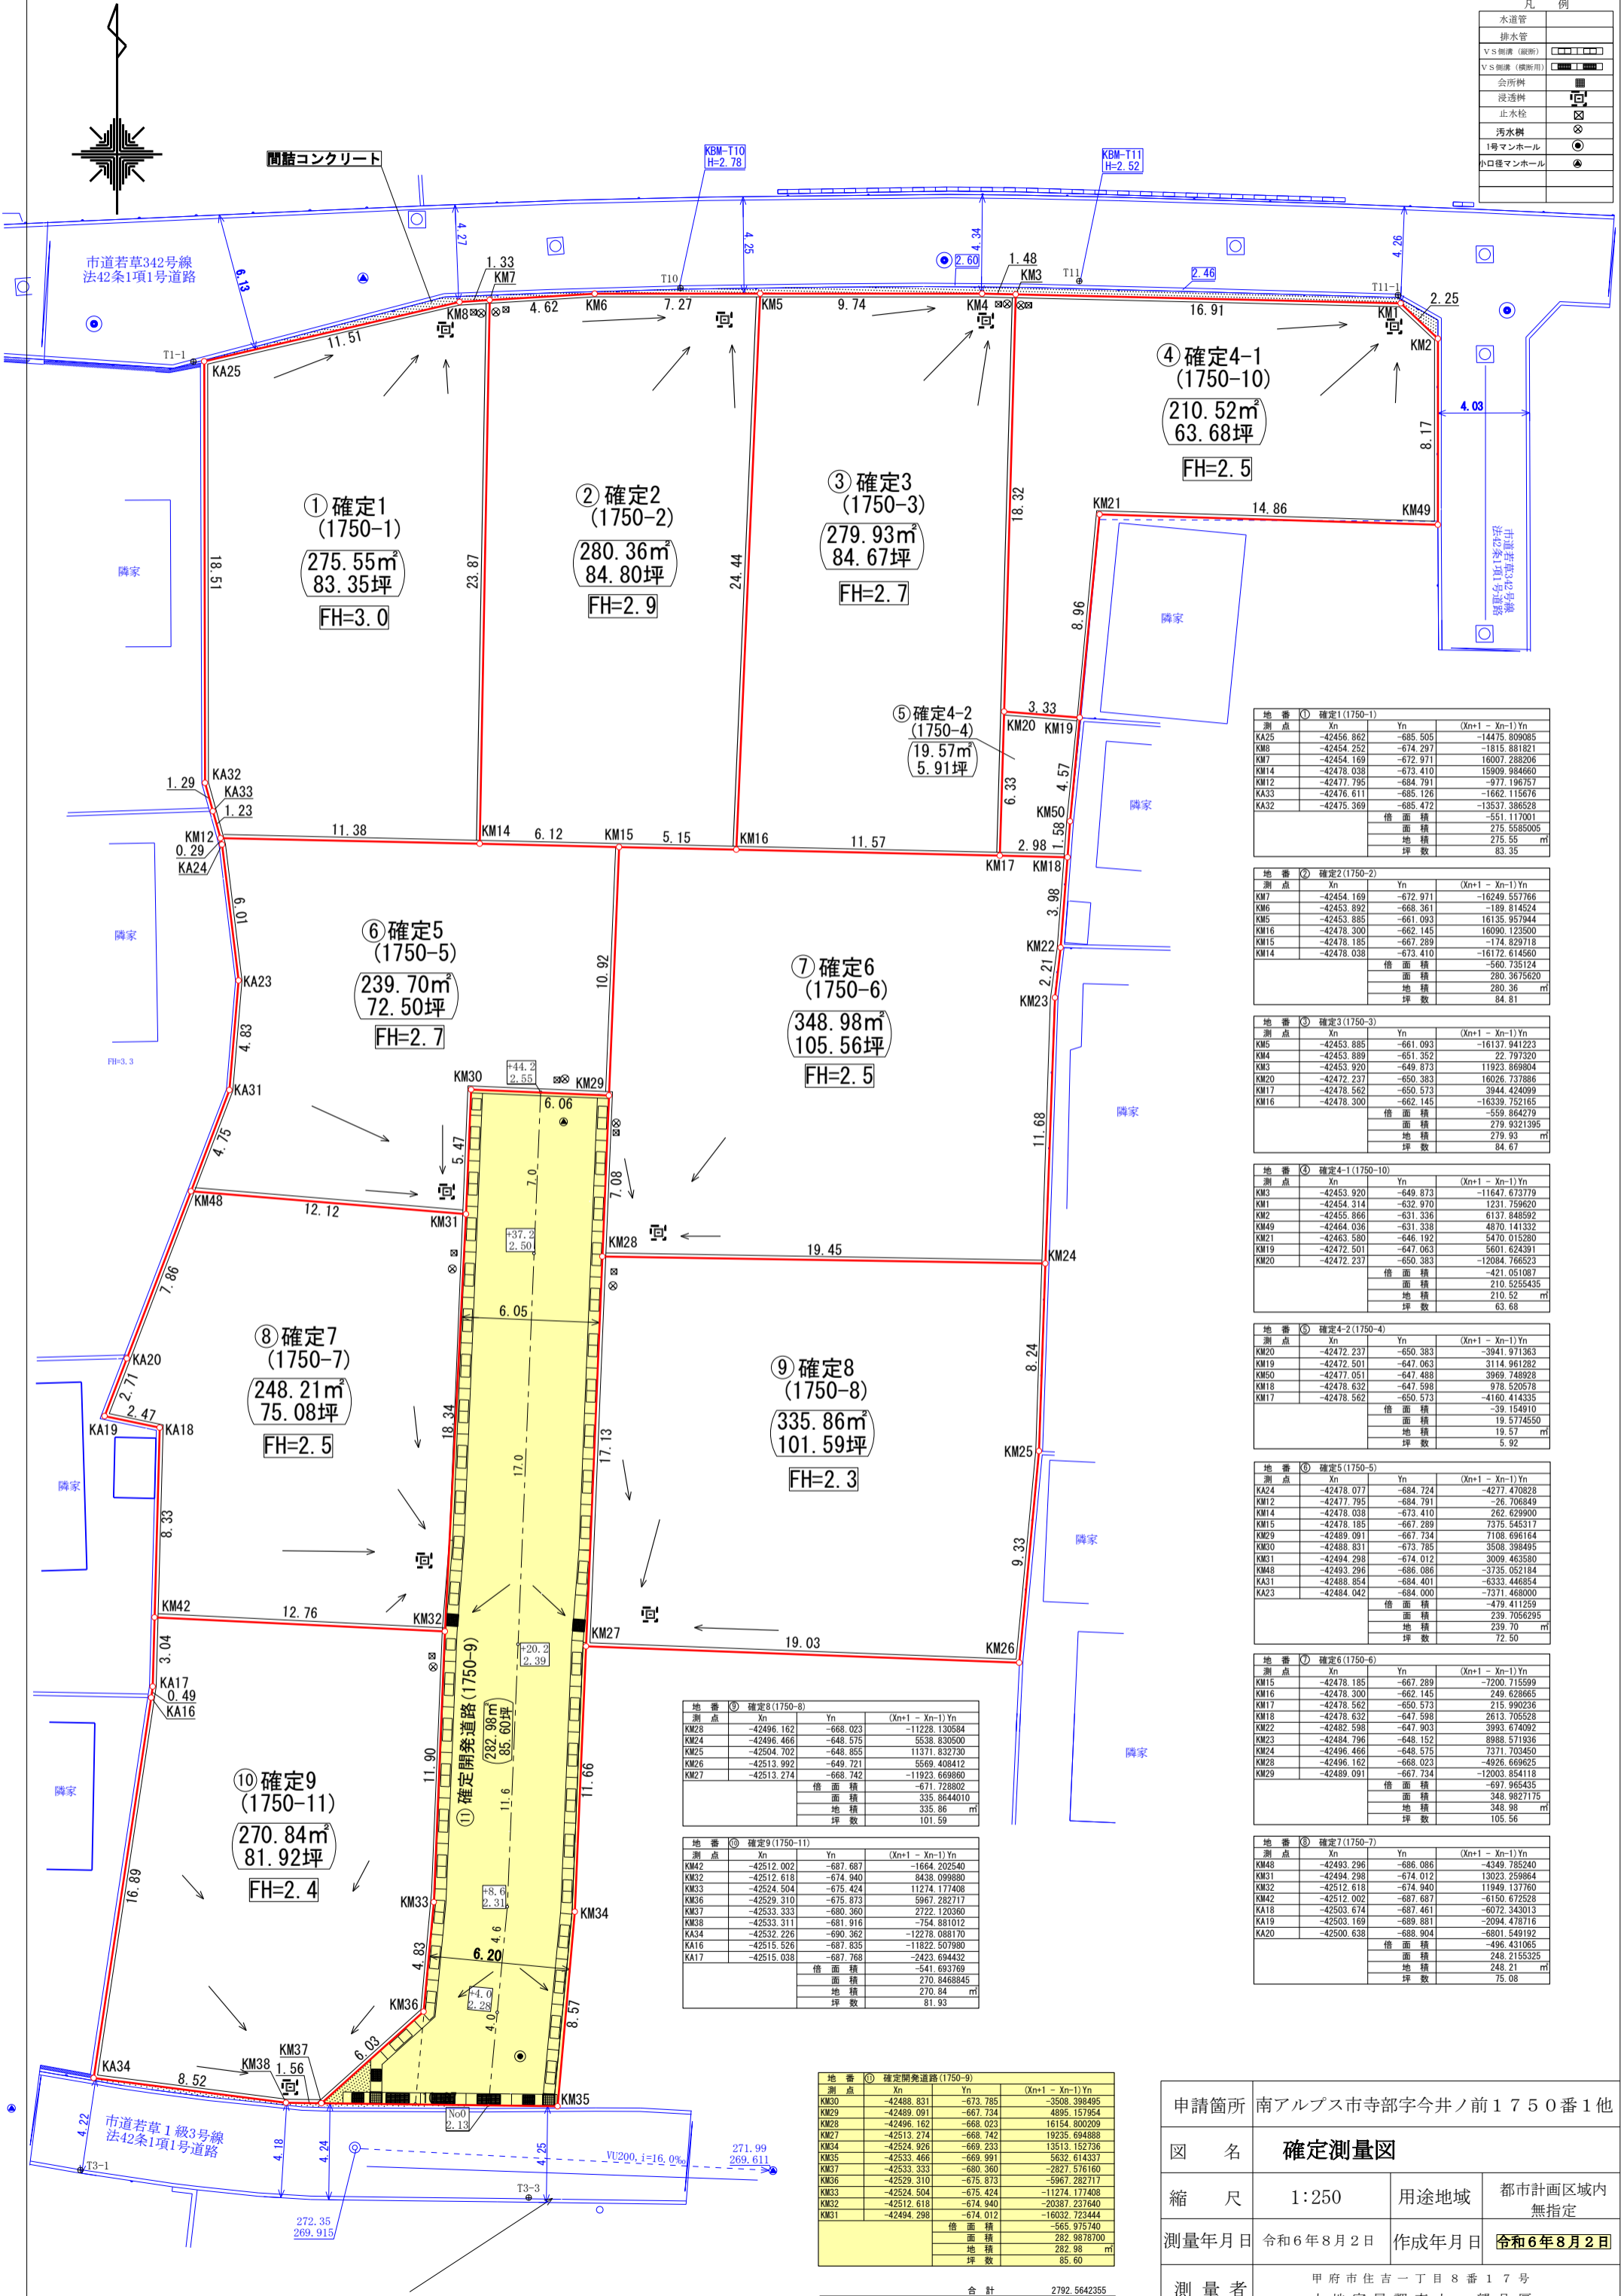

地番 ① 確定1 (1750-1)			
測点	Xn	Yn	(Xn+1 - Xn-1)Yn
KA25	-42456.862	-685.505	-14475.809065
KM7	-42454.252	-674.297	-1815.881821
KM6	-42454.169	-672.971	16007.288206
KM14	-42478.038	-673.410	15909.984660
KM12	-42477.795	-684.791	-977.196757
KA33	-42476.611	-685.126	-1662.115676
KA32	-42475.369	-685.472	-13537.386528
倍面積			-551.117001
面積			275.558005
地積			275.55
坪数			83.35

地番 ② 確定2 (1750-2)			
測点	Xn	Yn	(Xn+1 - Xn-1)Yn
KM7	-42454.169	-672.971	-16249.557766
KM6	-42453.892	-668.361	-189.814524
KM5	-42453.885	-661.093	16135.957944
KM15	-42478.300	-662.145	16090.123500
KM15	-42478.185	-667.289	-174.829718
KM14	-42478.038	-673.410	-16172.614560
倍面積			-560.735124
面積			280.3675620
地積			280.36
坪数			84.81

地番 ③ 確定3 (1750-3)			
測点	Xn	Yn	(Xn+1 - Xn-1)Yn
KM5	-42453.885	-661.093	-16137.941223
KM4	-42453.889	-651.352	22.797320
KM3	-42453.920	-649.873	11923.869804
KM20	-42472.237	-650.383	16026.737886
KM17	-42478.562	-650.573	3944.424099
KM16	-42478.300	-662.145	-16339.752165
倍面積			-559.864279
面積			279.9321395
地積			279.93
坪数			84.67

地番 ④ 確定4-1 (1750-10)			
測点	Xn	Yn	(Xn+1 - Xn-1)Yn
KM3	-42453.920	-649.873	-11647.673779
KM1	-42454.314	-632.970	1231.759620
KM2	-42455.866	-631.336	6137.848592
KM49	-42464.036	-631.338	4870.141332
KM21	-42463.580	-646.192	5470.015280
KM19	-42472.501	-647.063	5601.624391
KM20	-42472.237	-650.383	-12084.766523
倍面積			-421.051087
面積			210.5254335
地積			210.52
坪数			63.68

地番 ⑤ 確定4-2 (1750-4)			
測点	Xn	Yn	(Xn+1 - Xn-1)Yn
KM20	-42472.237	-650.383	-3941.971963
KM19	-42472.501	-647.063	3114.961282
KM50	-42477.051	-647.488	3969.748928
KM18	-42478.632	-647.598	978.520578
KM17	-42478.562	-650.573	-4160.414335
倍面積			-39.154910
面積			19.574550
地積			19.57
坪数			5.92

地番 ⑥ 確定5 (1750-5)			
測点	Xn	Yn	(Xn+1 - Xn-1)Yn
KA24	-42478.077	-684.724	-4277.470828
KM12	-42477.795	-684.791	-26.706849
KM14	-42478.038	-673.410	262.629900
KM15	-42478.185	-667.289	7375.545317
KM29	-42489.091	-667.734	7108.696164
KM30	-42488.331	-673.385	3508.398495
KM1	-42494.298	-674.012	3009.863580
KM8	-42493.296	-686.086	-3735.052184
KA31	-42488.854	-684.401	-6333.446854
KA23	-42484.042	-684.000	-7371.468000
倍面積			-479.411259
面積			239.7056295
地積			239.70
坪数			72.50

地番 ⑦ 確定6 (1750-6)			
測点	Xn	Yn	(Xn+1 - Xn-1)Yn
KM15	-42478.185	-667.289	-7200.715599
KM16	-42478.300	-662.145	249.628665
KM17	-42478.562	-650.573	215.990236
KM18	-42478.632	-647.598	2613.705528
KM22	-42482.598	-647.903	3993.674092
KM23	-42484.798	-648.152	8988.571936
KM24	-42496.466	-648.575	13711.703460
KM28	-42496.162	-668.023	-4926.696225
KM29	-42489.091	-667.734	-12003.854118
倍面積			-697.965435
面積			348.9827175
地積			348.98
坪数			105.56

地番 ⑧ 確定7 (1750-7)			
測点	Xn	Yn	(Xn+1 - Xn-1)Yn
KM48	-42493.296	-686.086	-4349.785240
KM31	-42494.298	-674.012	13023.259864
KM32	-42512.618	-674.940	11949.137760
KM42	-42512.002	-687.687	-6150.672528
KA18	-42503.674	-687.461	-6072.343013
KA19	-42503.169	-689.881	-2094.478716
KA20	-42500.638	-688.904	-6801.549192
倍面積			-496.631065
面積			248.2155325
地積			248.21
坪数			75.08

地番 ⑨ 確定8 (1750-8)			
測点	Xn	Yn	(Xn+1 - Xn-1)Yn
KM28	-42496.162	-668.023	-11228.130584
KM24	-42496.466	-648.575	5538.839500
KM25	-42504.702	-648.855	11371.827300
KM26	-42513.982	-649.721	5569.408412
KM27	-42513.274	-668.742	-11923.669860
倍面積			-671.728802
面積			335.8644010
地積			335.86
坪数			101.59

地番 ⑩ 確定9 (1750-9)			
測点	Xn	Yn	(Xn+1 - Xn-1)Yn
KM30	-42488.831	-673.785	-3508.398495
KM29	-42489.091	-667.734	4895.157954
KM28	-42496.162	-668.023	16154.800209
KM27	-42513.274	-668.742	19235.694888
KM34	-42524.926	-669.233	13513.152736
KM35	-42533.466	-669.991	5632.614337
KM37	-42533.333	-680.360	-2827.576160
KM36	-42529.310	-675.873	-5967.282717
KM33	-42524.504	-675.424	-11274.177408
KM32	-42512.618	-674.940	-20387.237640
KM31	-42494.298	-674.012	-16032.723444
倍面積			-565.975740
面積			282.9878700
地積			282.98
坪数			85.60

地番 ⑪ 確定開発道路 (1750-9)			
測点	Xn	Yn	(Xn+1 - Xn-1)Yn
KM30	-42488.831	-673.785	-3508.398495
KM28	-42496.162	-668.023	16154.800209
KM27	-42513.274	-668.742	19235.694888
KM34	-42524.926	-669.233	13513.152736
KM35	-42533.466	-669.991	5632.614337
KM37	-42533.333	-680.360	-2827.576160
KM36	-42529.310	-675.873	-5967.282717
KM33	-42524.504	-675.424	-11274.177408
KM32	-42512.618	-674.940	-20387.237640
KM31	-42494.298	-674.012	-16032.723444
倍面積			-565.975740
面積			282.9878700
地積			282.98
坪数			85.60

地番 ⑫ 確定11 (1750-11)			
測点	Xn	Yn	(Xn+1 - Xn-1)Yn
KA42	-42512.002	-687.687	-1664.202540
KM32	-42512.618	-674.940	8438.099880
KM33	-42524.504	-675.424	11274.177408
KM36	-42529.310	-675.873	5967.282717
KM37	-42533.333	-680.360	2722.120360
KM38	-42533.311	-681.916	-754.881012
KA34	-42532.226	-690.362	-12278.088170
KA16	-42515.526	-687.335	-11822.507980
KA17	-42515.038	-687.768	-2423.694432
倍面積			-541.693769
面積			270.8468845
地積			270.84
坪数			81.93

合計 2792.5642355

申請箇所	南アルプス市寺部字今井ノ前1750番1他		
図名	確定測量図		
縮尺	1:250	用途地域	都市計画区域内 無指定
測量年月日	令和6年8月2日	作成年月日	令和6年8月2日
測量者	甲府市住吉一丁目8番17号 土地家屋調査士 望月厚		